



Corte a
Escala: 1/100

30
15
23
8
(N23)ø5 C=72

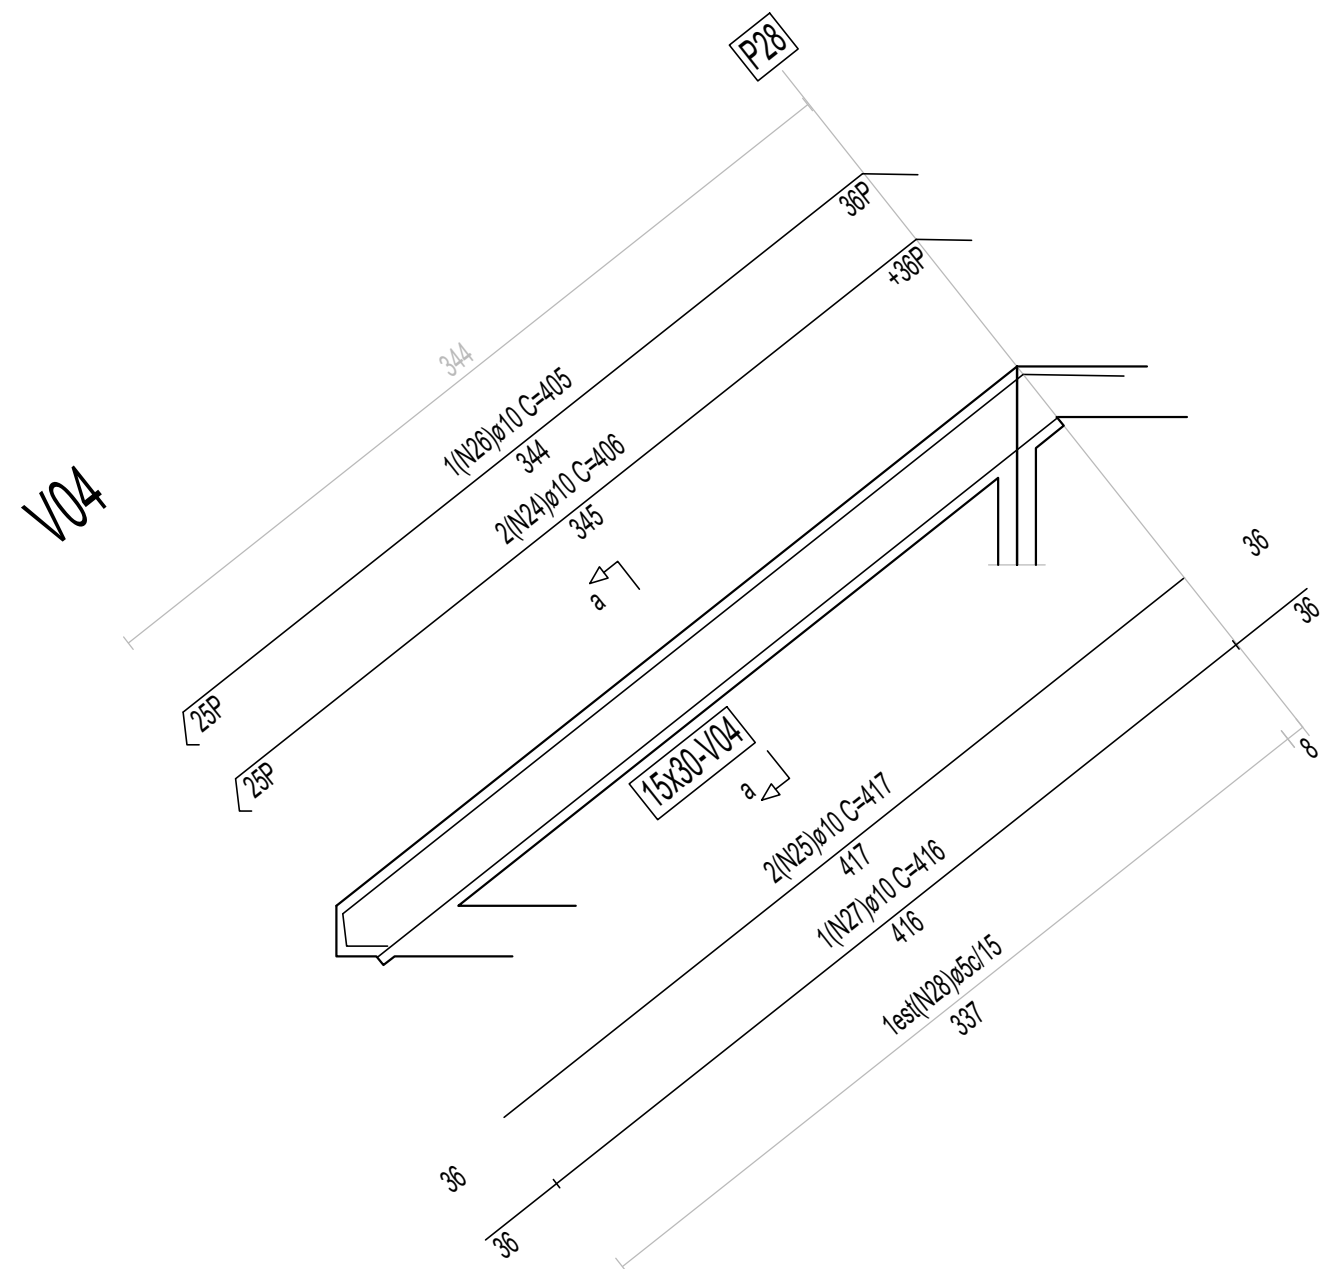

Corte a
Escala: 1/100

30
15
23
8
(N28)ø5 C=72

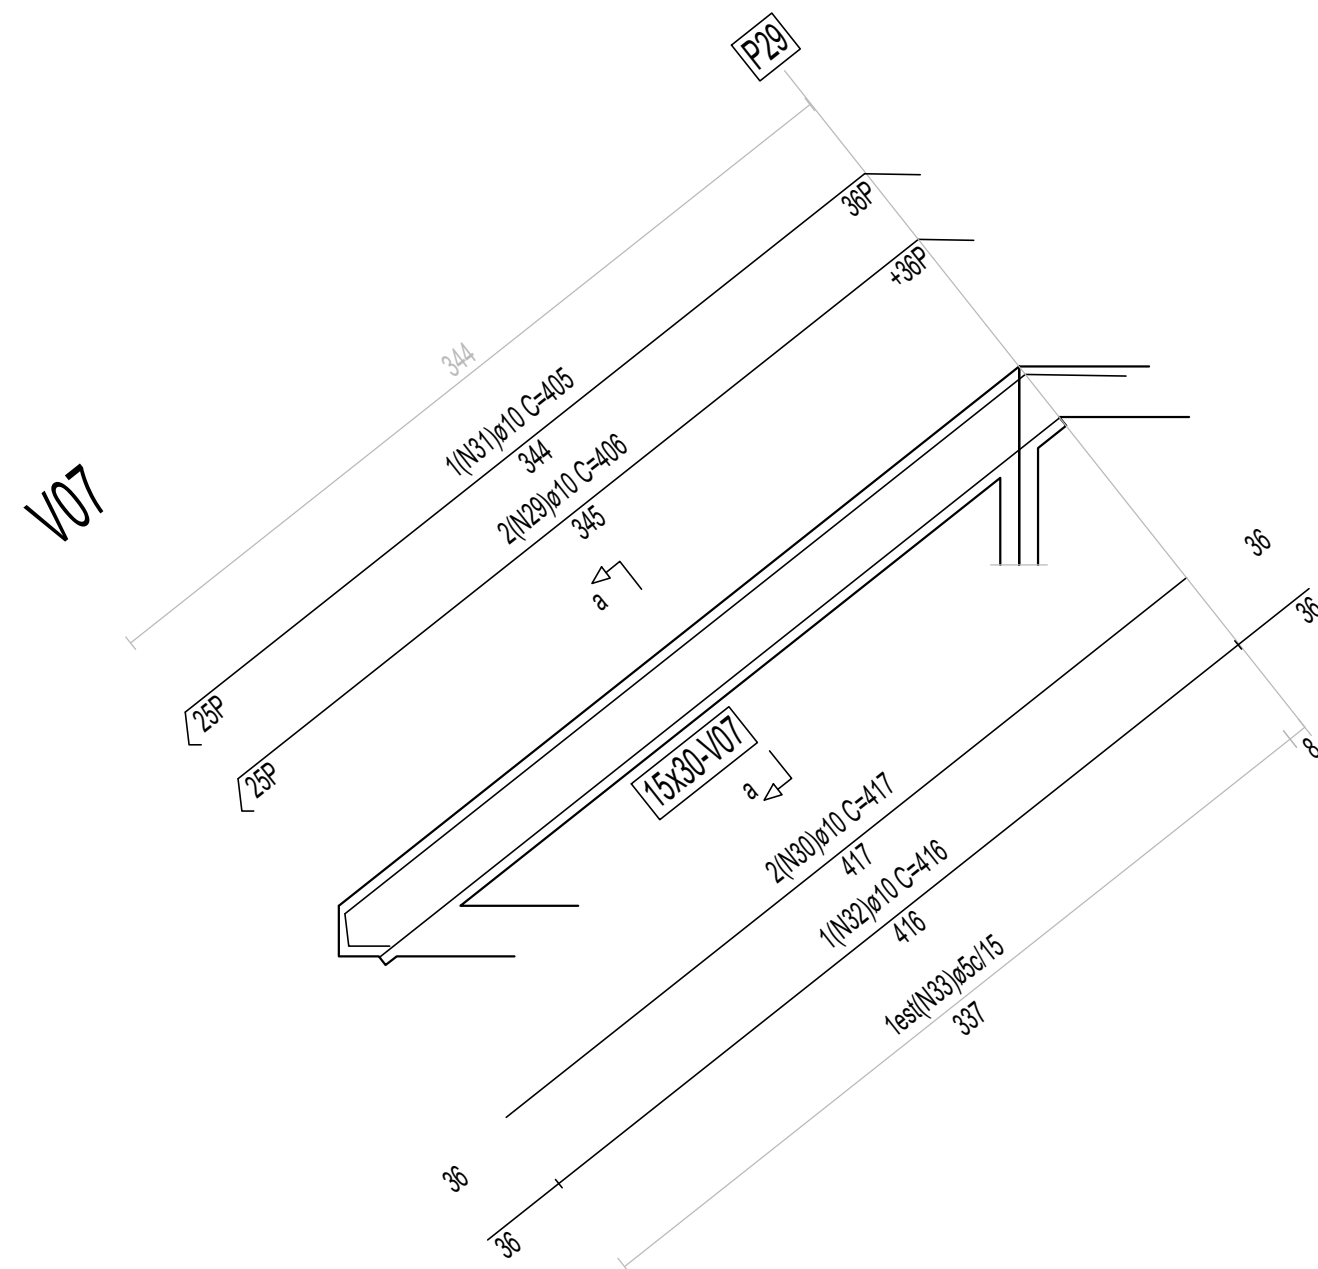

Corte a
Escala: 1/100

30
15
23
8
(N33)ø5 C=72

Barra	ID	Qt.	Diâm.	Comprimento unitário (cm)				Total	
				P	C. Reto	P	C. Total	(cm)	(kg)
V05	19	2	ø10		321	23	344	688	4,378
	20	2	ø10	25	283	25	333	666	4,238
	21	1	ø10		320	23	343	343	2,182
	22	1	ø10	25	282	25	332	332	2,112
	23	20	ø5				72	1440	2,291
Total+10,0%									16,721

Barra	ID	Qt.	Diâm.	Comprimento unitário (cm)				Total	
				P	C. Reto	P	C. Total	(cm)	(kg)
V04	24	2	ø10	25	345	36	406	812	5,166
	25	2	ø10		417		417	834	5,306
	26	1	ø10	25	344	36	405	405	2,577
	27	1	ø10		416		416	416	2,647
	28	24	ø5				72	1728	2,749
Total+10,0%									20,291

Barra	ID	Qt.	Diâm.	Comprimento unitário (cm)				Total	
				P	C. Reto	P	C. Total	(cm)	(kg)
V07	29	2	ø10	25	345	36	406	812	5,166
	30	2	ø10		417		417	834	5,306
	31	1	ø10	25	344	36	405	405	2,577
	32	1	ø10		416		416	416	2,647
	33	24	ø5				72	1728	2,749
Total+10,0%									20,291

DETALHADOS :
DETALHES DAS ARMADURAS DAS PLANO 97.560
ESCALA 1 : 30