



V08

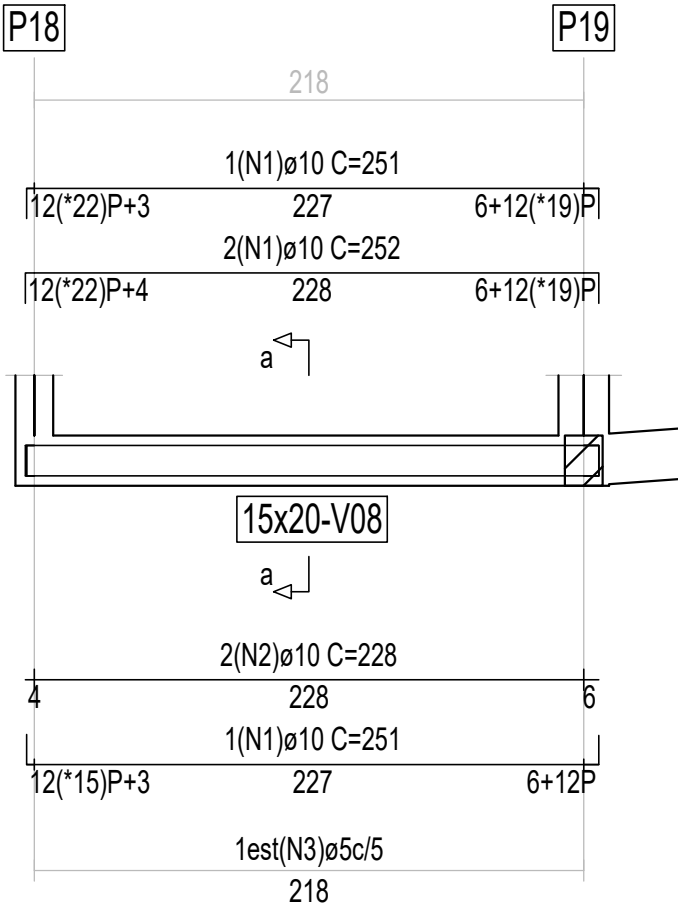


Corte a
Escala: 1/100

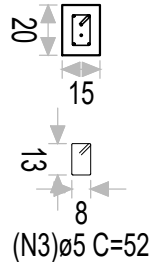


Barra	ID	Qt.	Diâm.	Comprimento unitário (cm)				Total	
				P	C. Reto	P	C. Total	(cm)	(kg)
V08	1	4	ø10	12	228	12	252	1008	6,414
	2	2	ø10		228		228	456	2,901
	3	43	ø5				52	2236	3,557
Total+10,0%								14,159	

V09

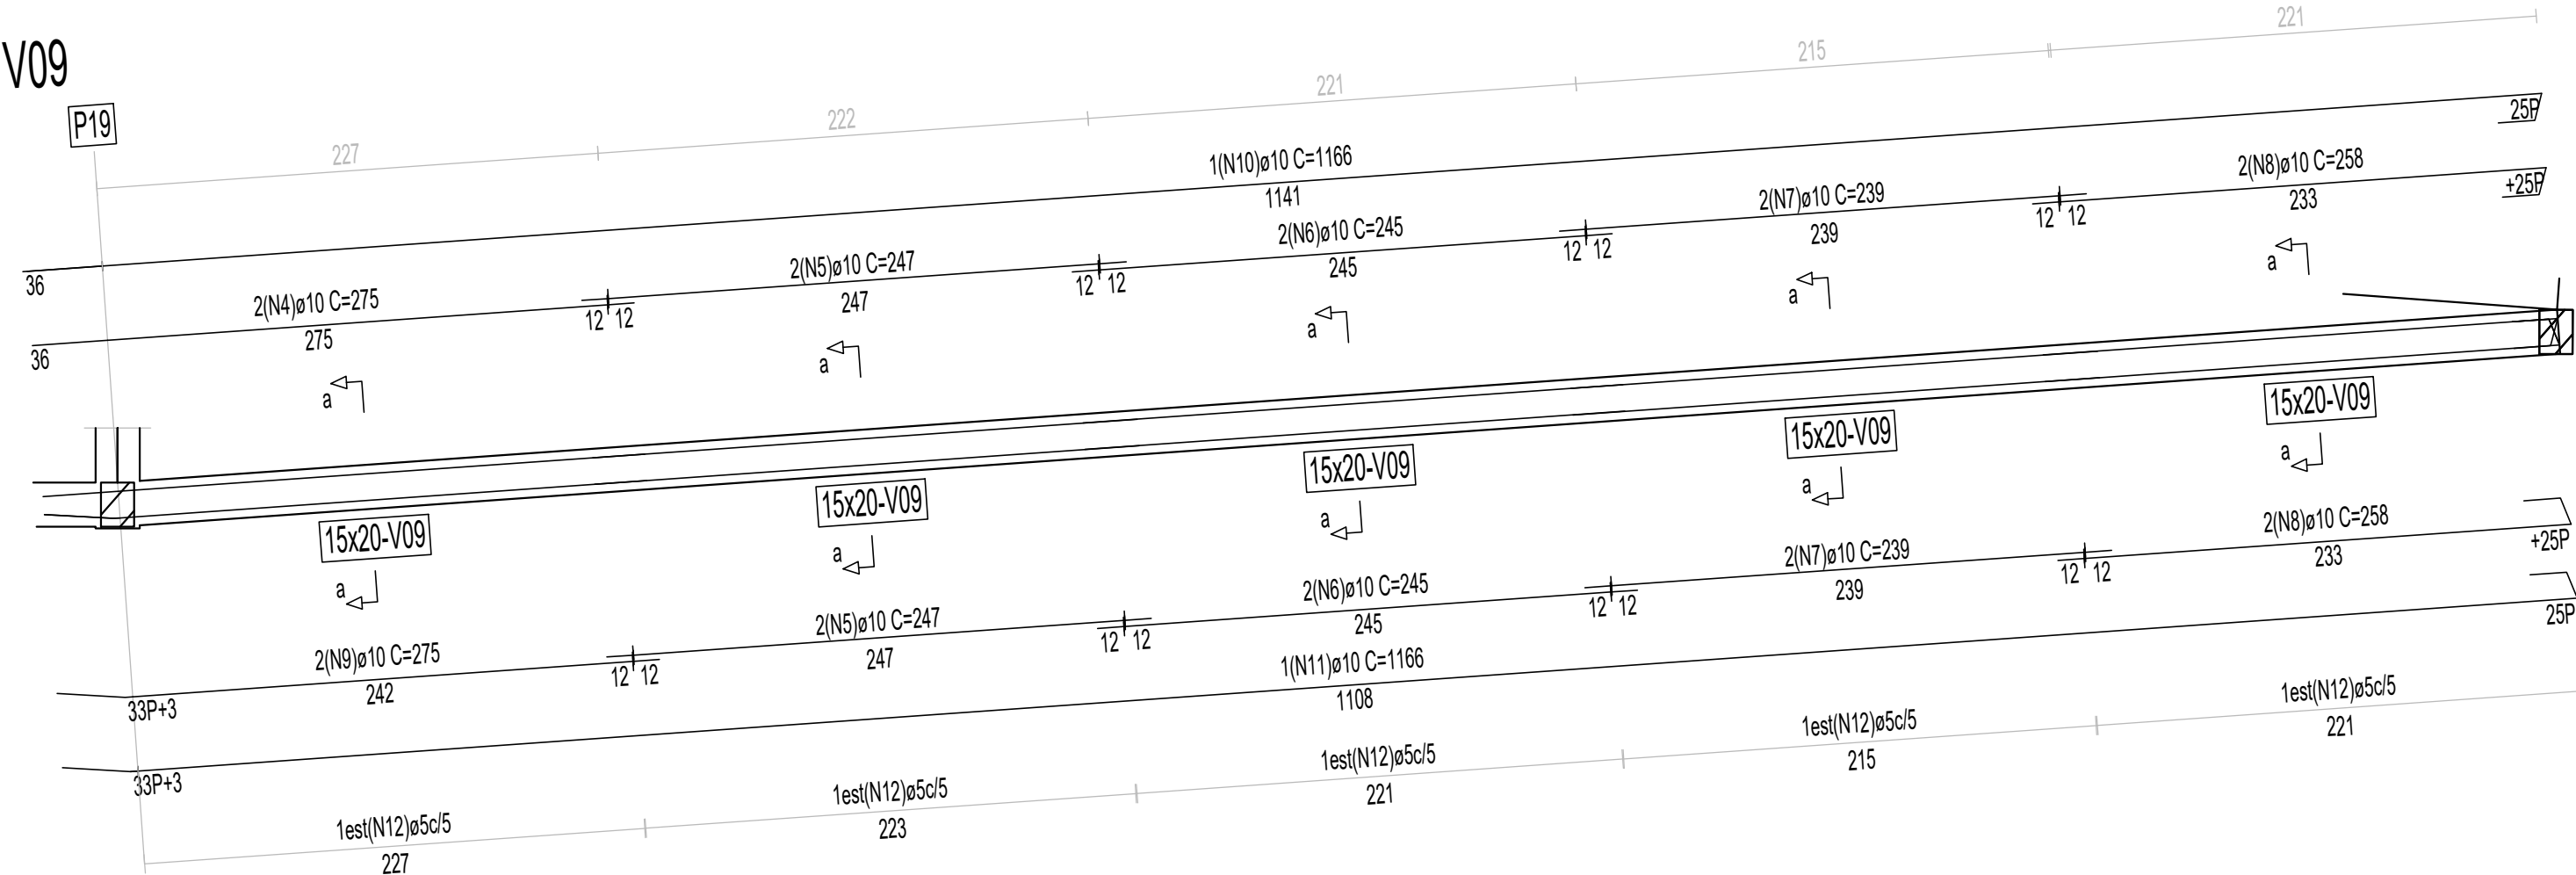

Corte a
Escala: 1/100

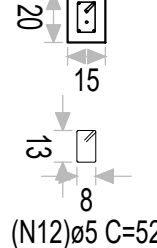

Barra	ID	Qt.	Diâm.	Comprimento unitário (cm)				Total	
				P	C. Reto	P	C. Total	(cm)	(kg)
V09	4	2	ø10		275		275	550	3,499
	5	4	ø10		247		247	988	6,286
	6	4	ø10		245		245	980	6,235
	7	4	ø10		239		239	956	6,083
	8	4	ø10		233	25	258	1032	6,566
	9	2	ø10	33	242		275	550	3,499
	10	1	ø10		1141	25	1166	1166	7,419
	11	1	ø10	33	1108	25	1166	1166	7,419
	12	216	ø5				52	11232	17,866
	Total+10,0%							71,361	

DETALHADOS :
DETALHES DAS ARMADURAS DAS PLANO 98.100
ESCALA 1 : 30