



V13

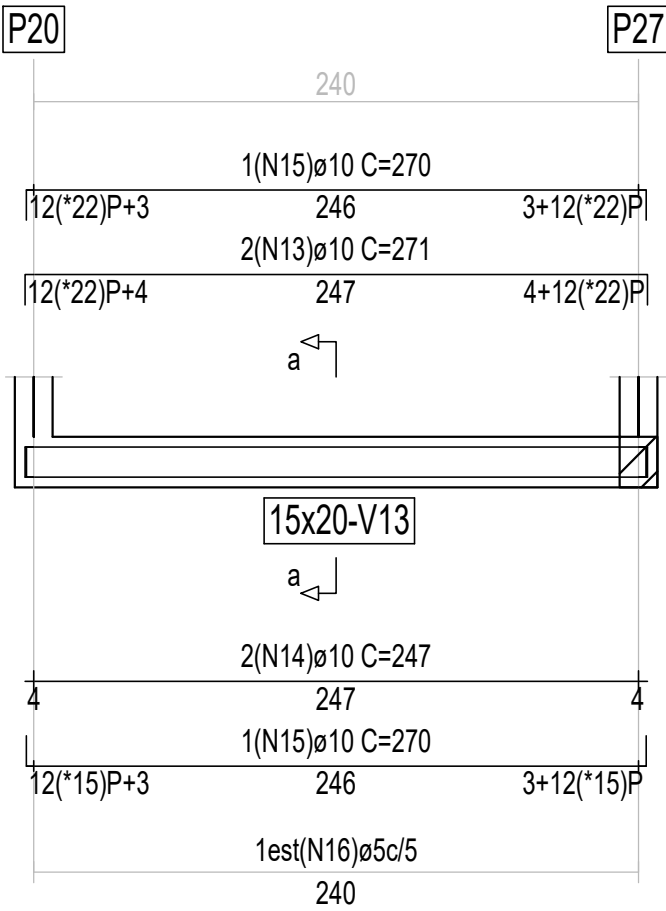


Corte a  
Escala: 1/100

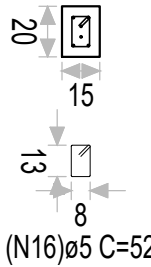


Barra	ID	Qt.	Diâm.	Comprimento unitário (cm)				Total	
				P	C. Reto	P	C. Total	(cm)	(kg)
V13	13	2	ø10	12	247	12	271	542	3,449
	14	2	ø10		247		247	494	3,143
	15	2	ø10	12	270	12	270	540	3,436
	16	47	ø5				52	2444	3,888
	Total+10,0%								15,308


V10

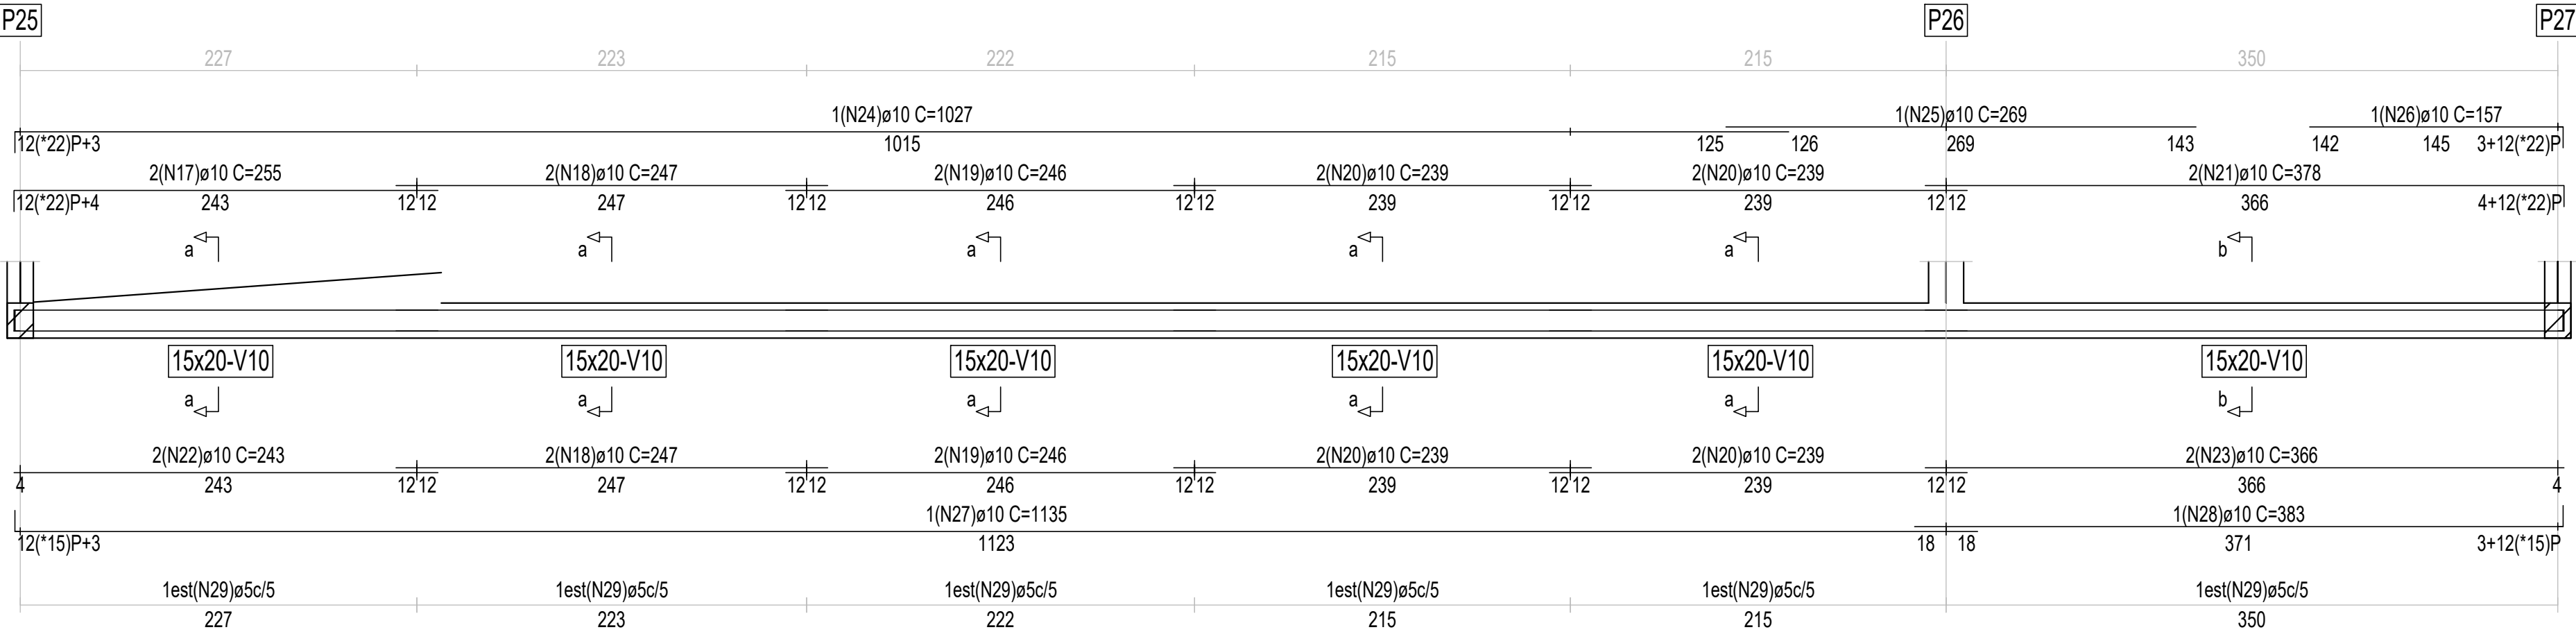

Corte a  
Escala: 1/100

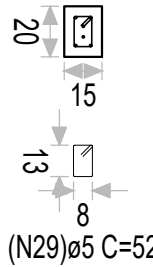

Corte b  
Escala: 1/100

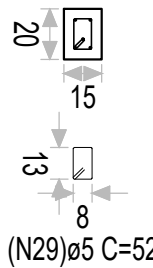

Barra	ID	Qt.	Diâm.	Comprimento unitário (cm)				Total	
				P	C. Reto	P	C. Total	(cm)	(kg)
V10	17	2	ø10	12	243		255	510	3,245
	18	4	ø10		247		247	988	6,286
	19	4	ø10		246		246	984	6,261
	20	8	ø10		239		239	1912	12,165
	21	2	ø10		366	12	378	756	4,810
	22	2	ø10		243		243	486	3,092
	23	2	ø10		366		366	732	4,657
	24	1	ø10	12	1015		1027	1027	6,534
	25	1	ø10		269		269	269	1,712
	26	1	ø10		145	12	157	157	0,999
	27	1	ø10	12	1123		1135	1135	7,222
	28	1	ø10		371	12	383	383	2,437
	29	286	ø5				52	14872	23,656
	Total+10,0%								91,385

DETALHADOS :  
DETALHES DAS ARMADURAS DAS PLANO 98.100

ESCALA 1 : 30