


V34

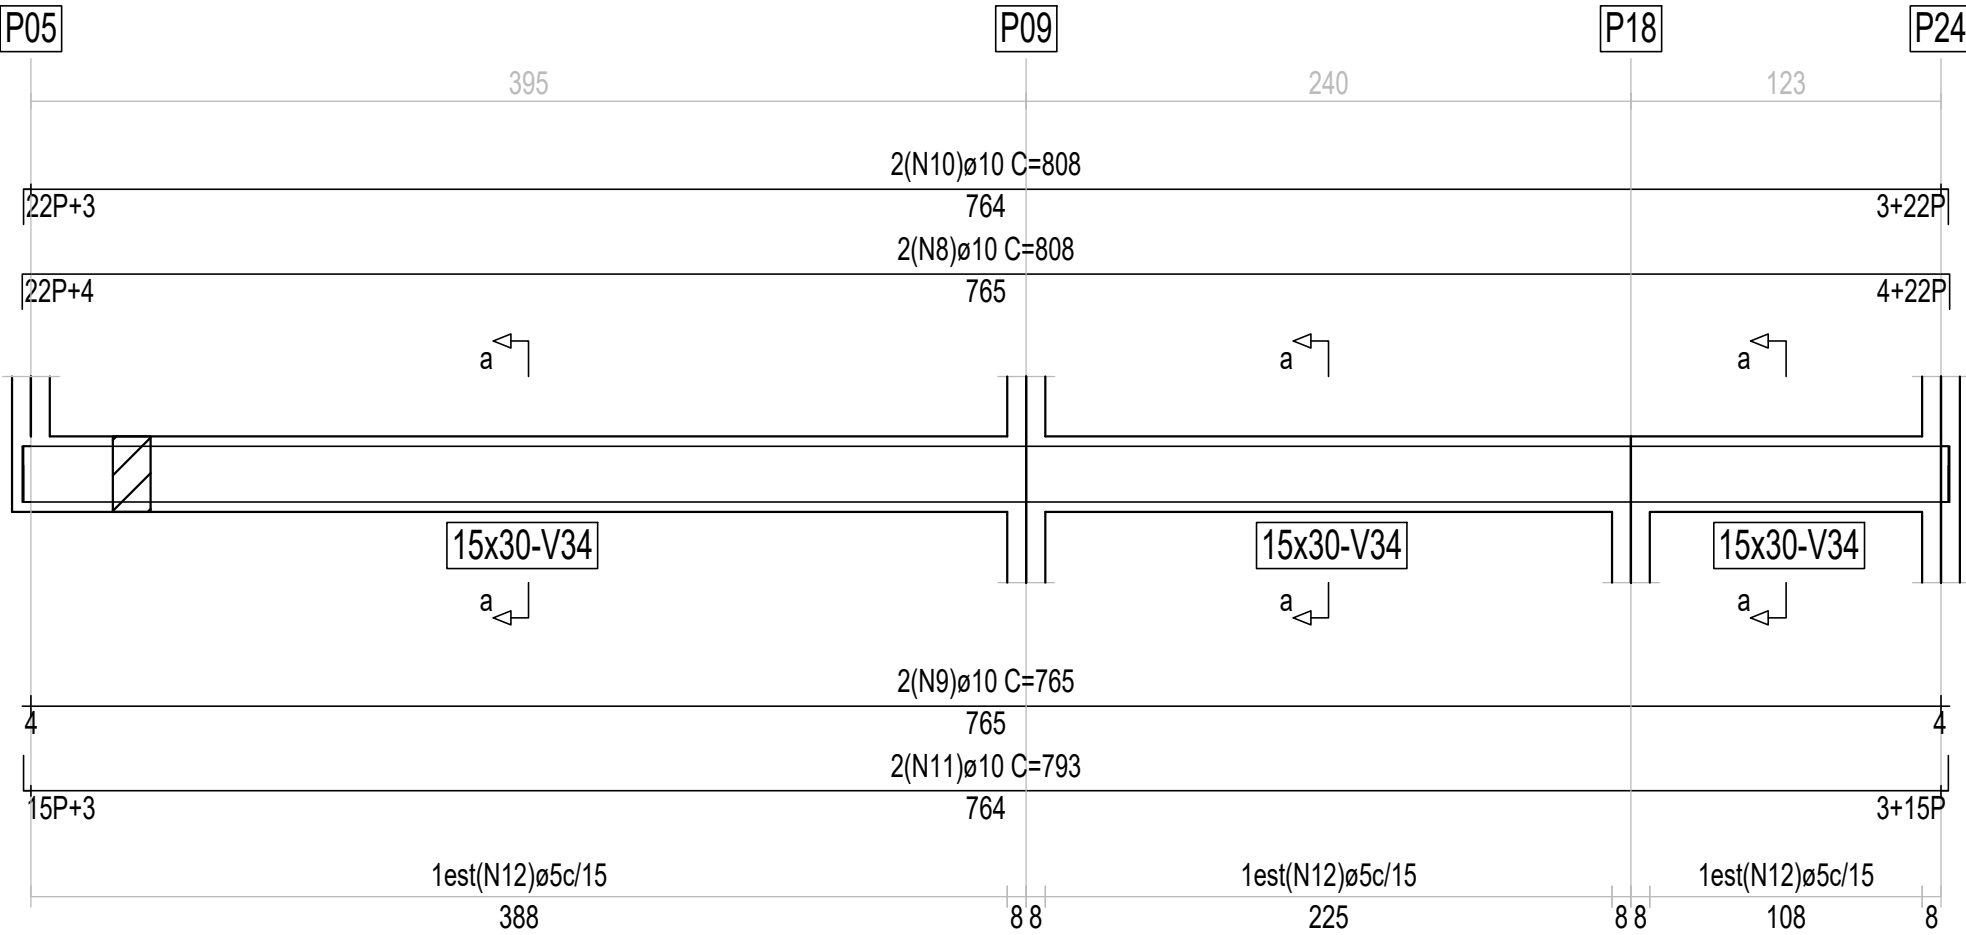


Corte a
Escala: 1/100

30
15
23
8
(N12)ø5 C=72

Barra	ID	Qt.	Diâm.	Comprimento unitário (cm)				Total	
				P	C. Reto	P	C. Total	(cm)	(kg)
V34	8	2	ø10	22	765	22	809	1618	10,295
	9	2	ø10		765		765	1530	9,735
	10	2	ø10	22	764	22	808	1616	10,282
	11	2	ø10	15	764	15	794	1588	10,104
	12	51	ø5				72	3672	5,841
	Total+10,0%								50,883

V29

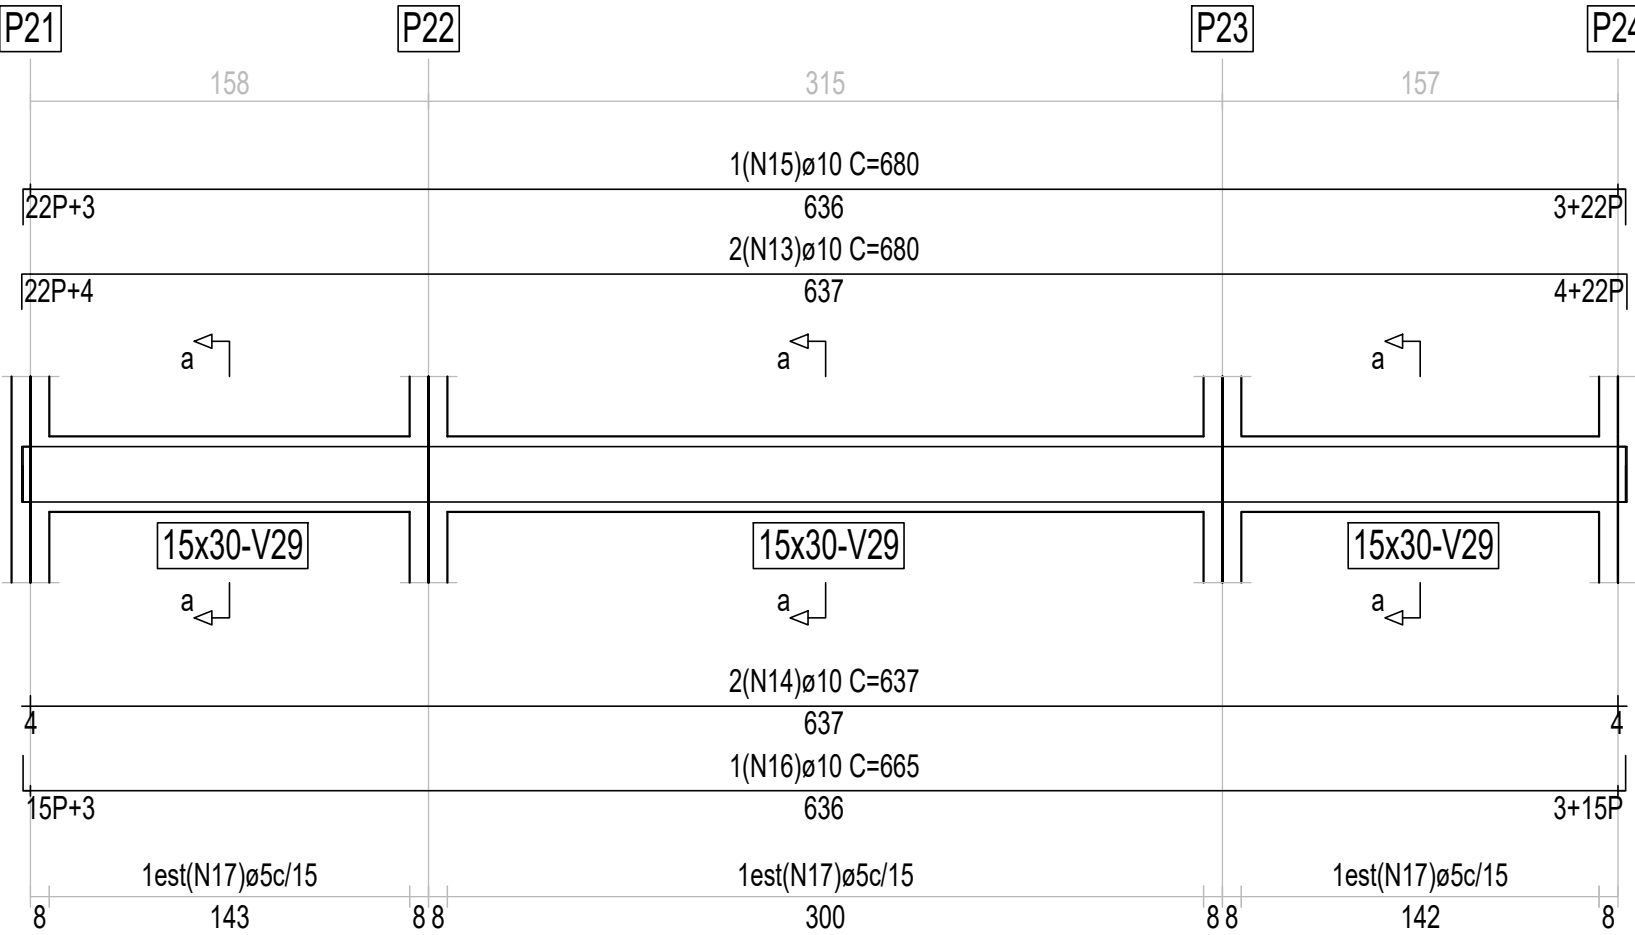

Corte a
Escala: 1/100

30
15
23
8
(N17)ø5 C=72

Barra	ID	Qt.	Diâm.	Comprimento unitário (cm)				Total	
				P	C. Reto	P	C. Total	(cm)	(kg)
V29	13	2	ø10	22	637	22	681	1362	8,666
	14	2	ø10		637		637	1274	8,106
	15	1	ø10	22	636	22	680	680	4,327
	16	1	ø10	15	636	15	666	666	4,238
	17	41	ø5				72	2952	4,696
	Total+10,0%								33,038

DETALHADOS :
DETALHES DAS ARMADURAS DAS PLANO 99.700
ESCALA 1 : 30