
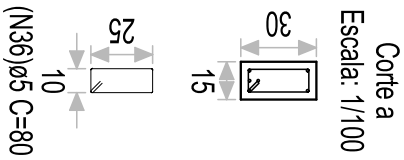
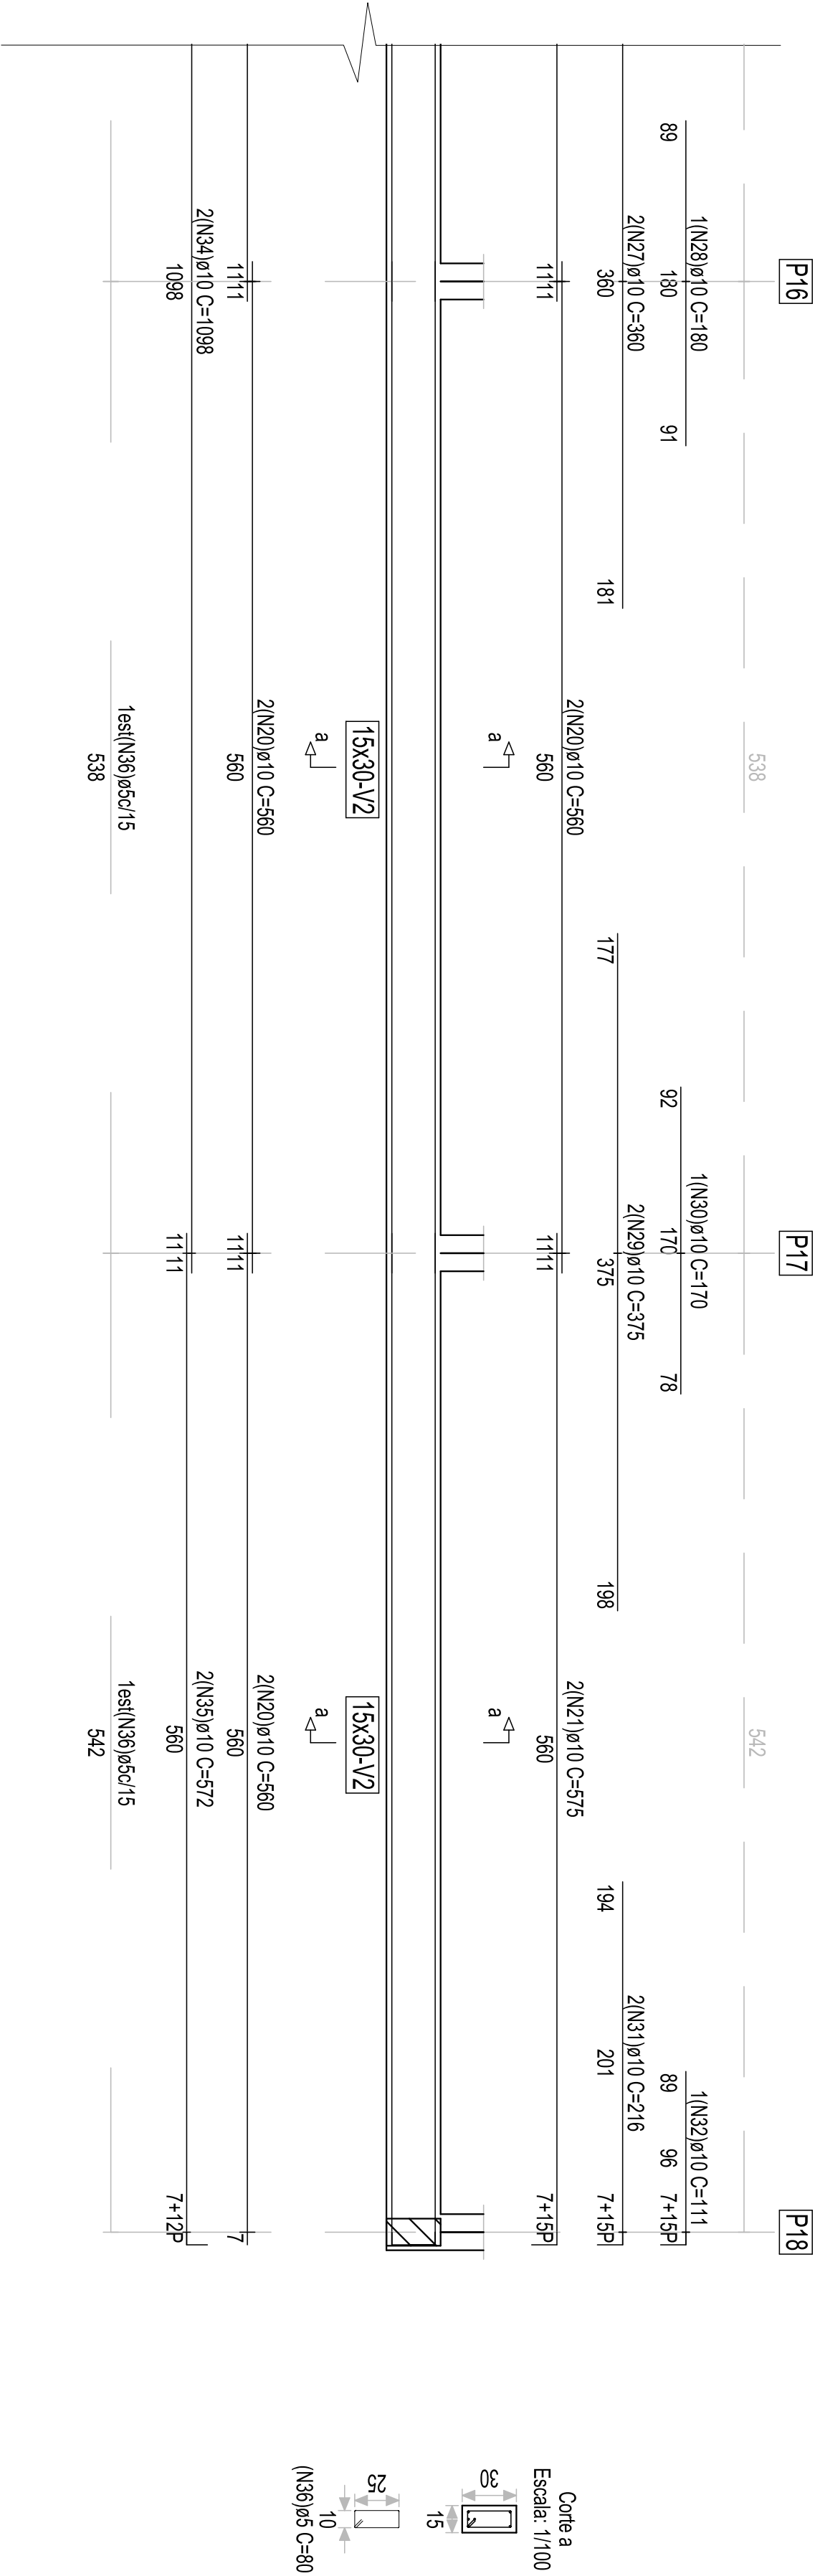


V2

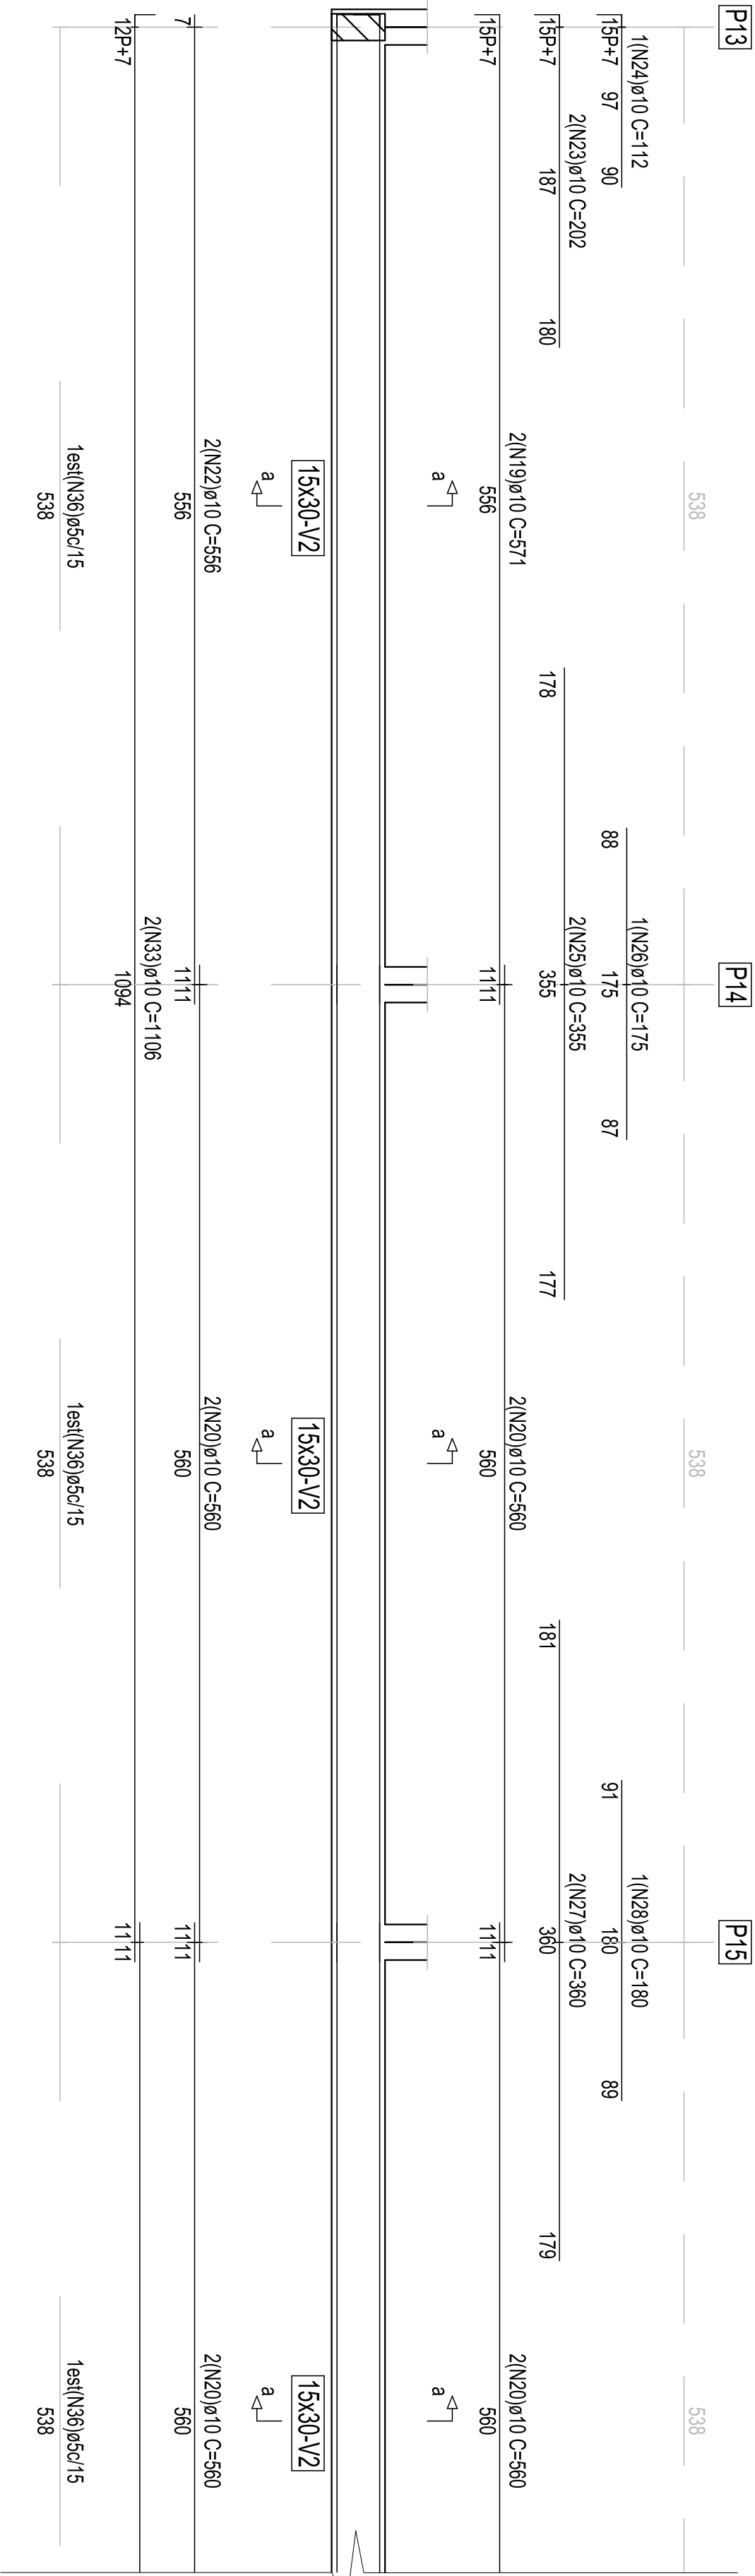

Corte a

Escala: 1/100

Barra	ID	Qt.	Diâm.	Comprimento unitário (cm)	Total				
				P	C. Reto	P	C. Total	(cm)	(kg)
Vigas do pórtico									
V2	19	2	2,010	15	566	571	1142	7,286	
	20	14	0,10		560	560	7840	49,883	
	21	2	2,010		560	575	1130	7,317	
	22	2	2,010		556	556	1112	7,075	
	23	23	2,010	15	187	202	404	2,571	
	24	1	1,010	15	97	112	112	0,713	
	25	2	2,010		355	355	710	4,517	
	26	1	1,010		175	175	175	1,113	
	27	4	1,010		360	360	1440	9,162	
	28	2	2,010		180	180	360	2,291	
	29	2	2,010		375	375	750	4,772	
	30	1	1,010		170	170	170	1,082	
	31	2	2,010		201	15	216	432	2,749
	32	1	1,010		96	15	111	111	0,706
	33	2	2,010	12	1094	1106	2212	14,074	
	34	2	2,010		1098	1098	2196	13,972	
35	2	2,010		560	560	1122	1144	7,279	
36	185	0,05		80	14800	23,542			
Total+10,0% 176,092									

CONSTRUÇÃO DA COBERTURA DA QUADRA
 DO SANTA CATARINA