
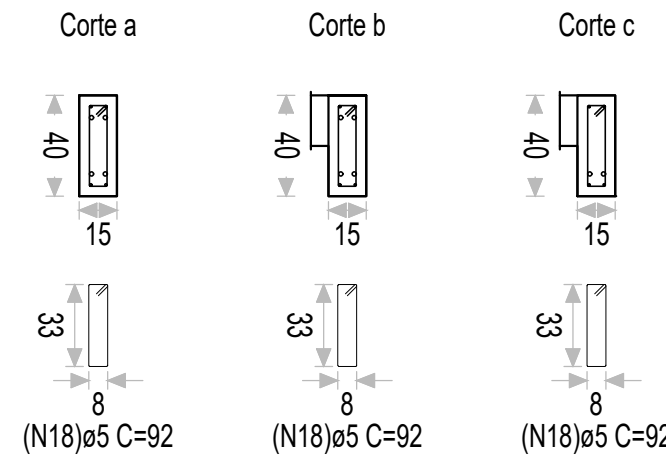


V41

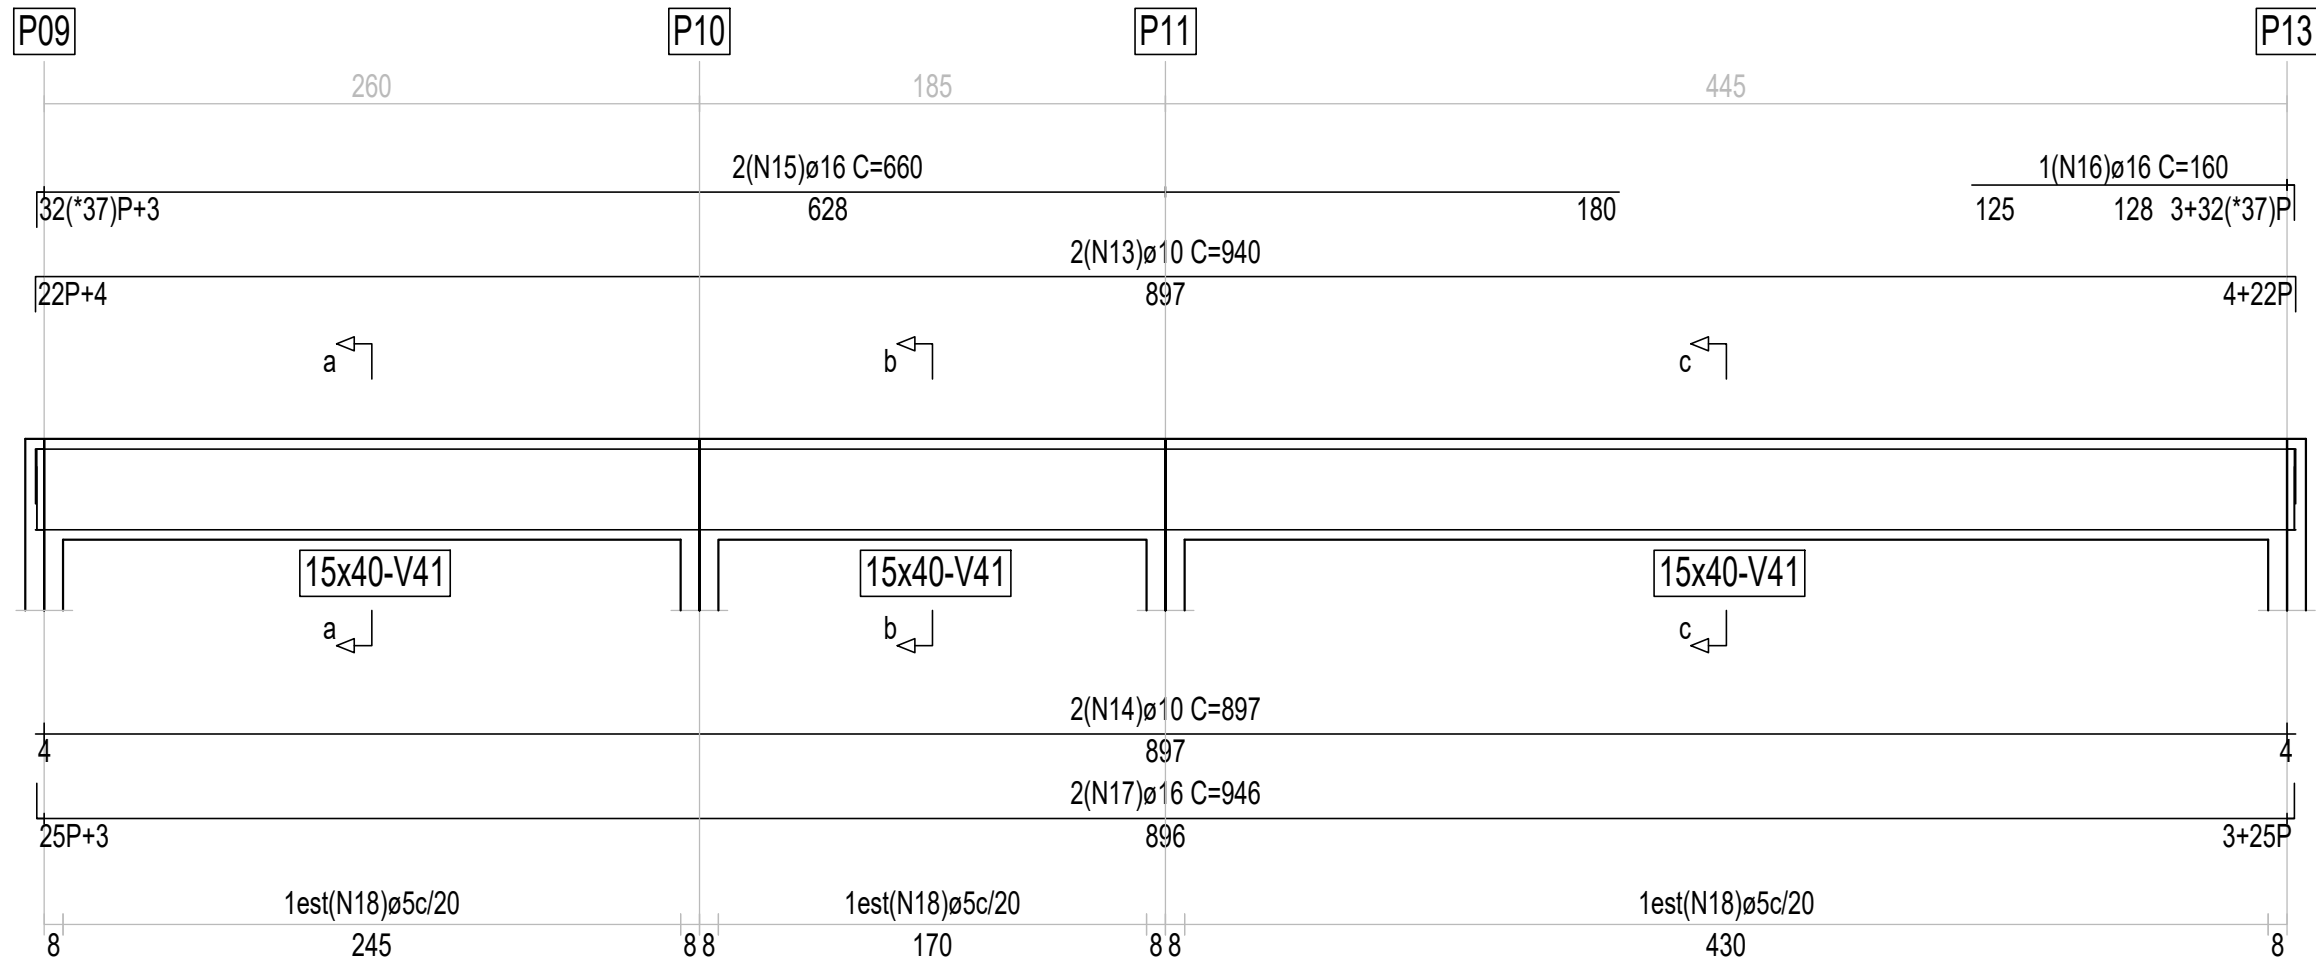

| Barra | ID | Qt. | Diâm. | Comprimento unitário (cm) | | | | Total | |
|-------------|----|-----|-------|---------------------------|---------|----|----------|--------|--------|
| | | | | P | C. Reto | P | C. Total | (cm) | (kg) |
| V41 | 13 | 2 | ø10 | 22 | 897 | 22 | 941 | 1882 | 11,975 |
| | 14 | 2 | ø10 | | 897 | | 897 | 1794 | 11,415 |
| | 15 | 2 | ø16 | 32 | 628 | | 660 | 1320 | 21,501 |
| | 16 | 1 | ø16 | | 128 | 32 | 160 | 160 | 2,606 |
| | 17 | 2 | ø16 | 25 | 896 | 25 | 946 | 1892 | 30,818 |
| | 18 | 44 | ø5 | | | | 92 | 4048 | 6,439 |
| Total+10,0% | | | | | | | | 93,231 | |

DETALHADOS :
DETALHES DAS ARMADURAS DAS PLANO 103.350
ESCALA 1 : 30
24/28