



V39

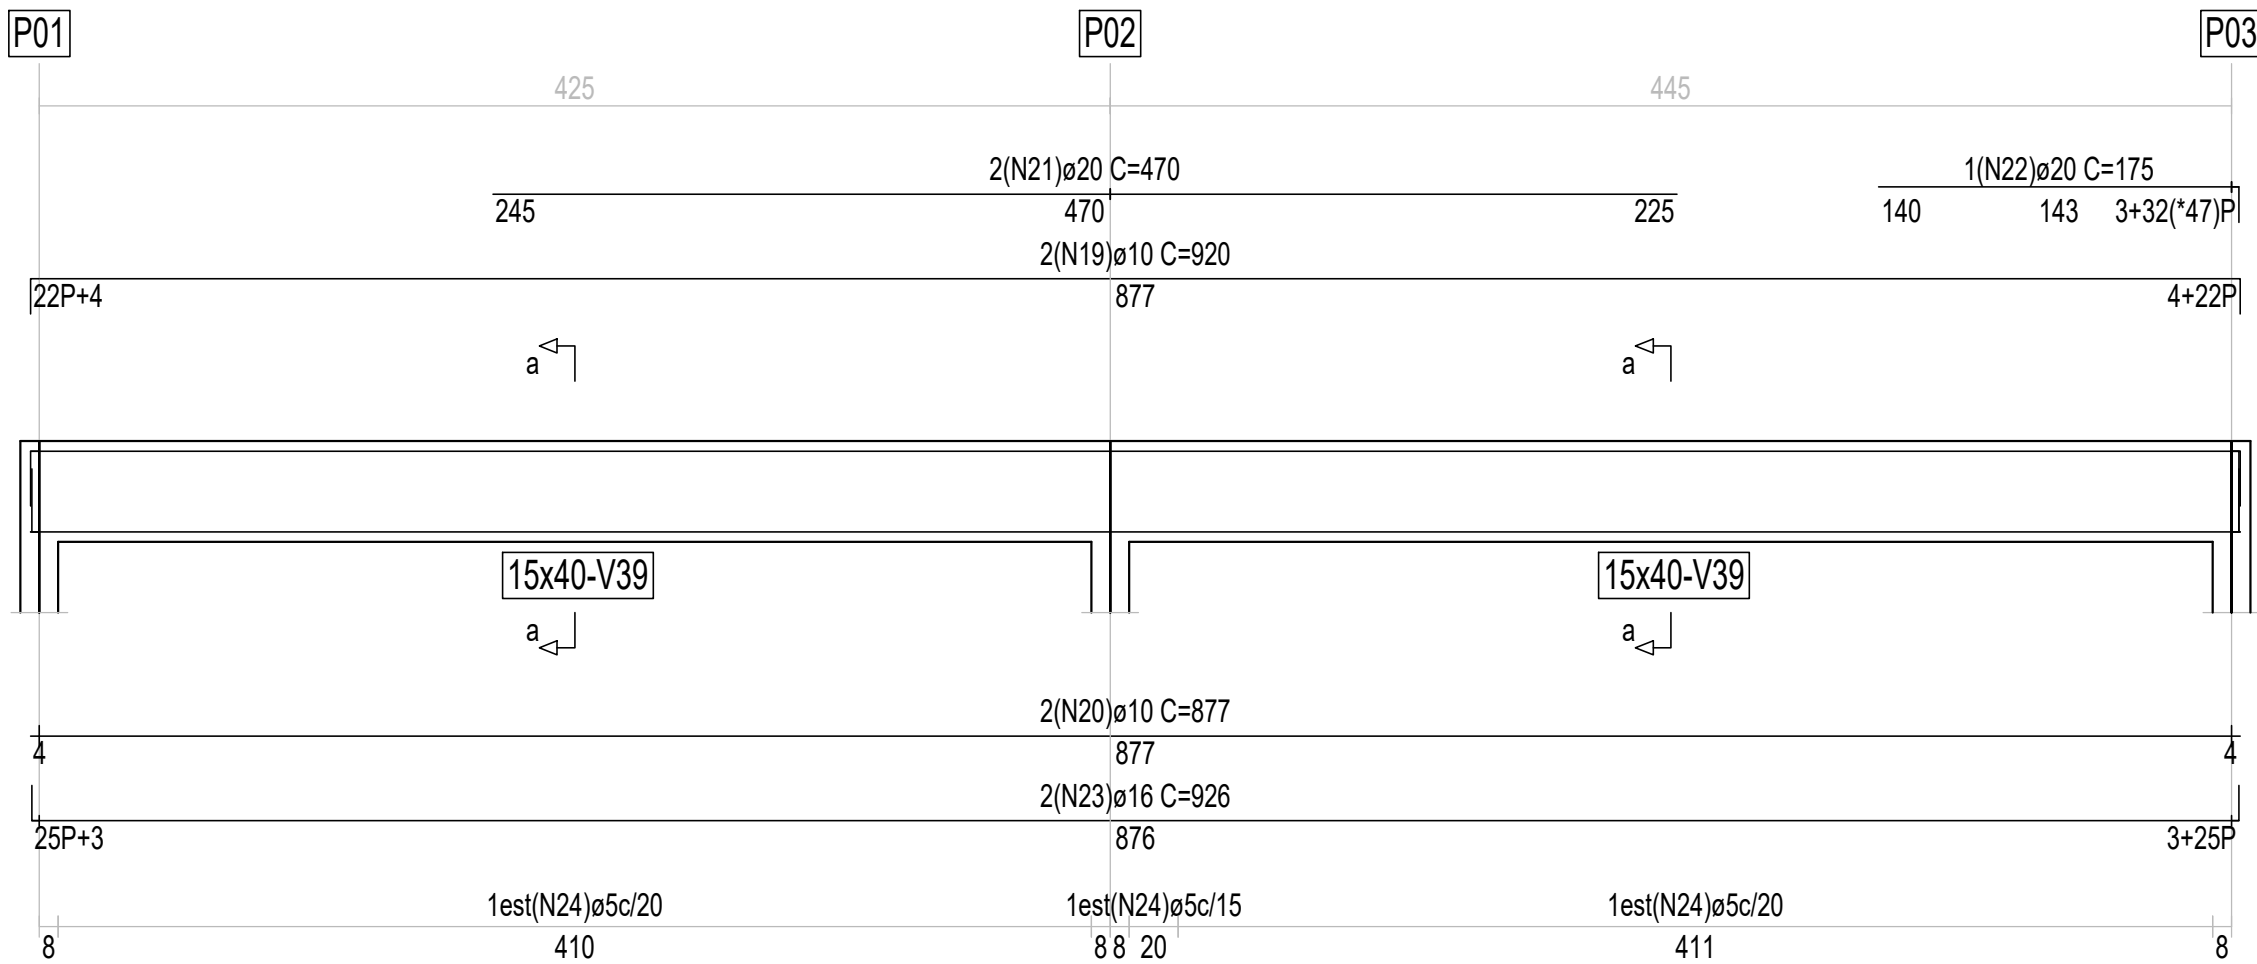


Corte a

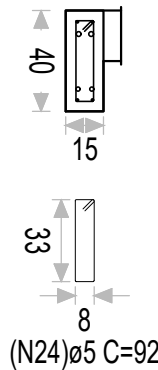


Barra	ID	Qt.	Diâm.	Comprimento unitário (cm)				Total	
				P	C. Reto	P	C. Total	(cm)	(kg)
V39	19	2	ø10	22	877	22	921	1842	11,720
	20	2	ø10		877		877	1754	11,160
	21	2	ø20		470		470	940	23,924
	22	1	ø20		143	32	175	175	4,454
	23	2	ø16	25	876	25	926	1852	30,166
	24	44	ø5				92	4048	6,439
	Total+10,0%								96,649

V45

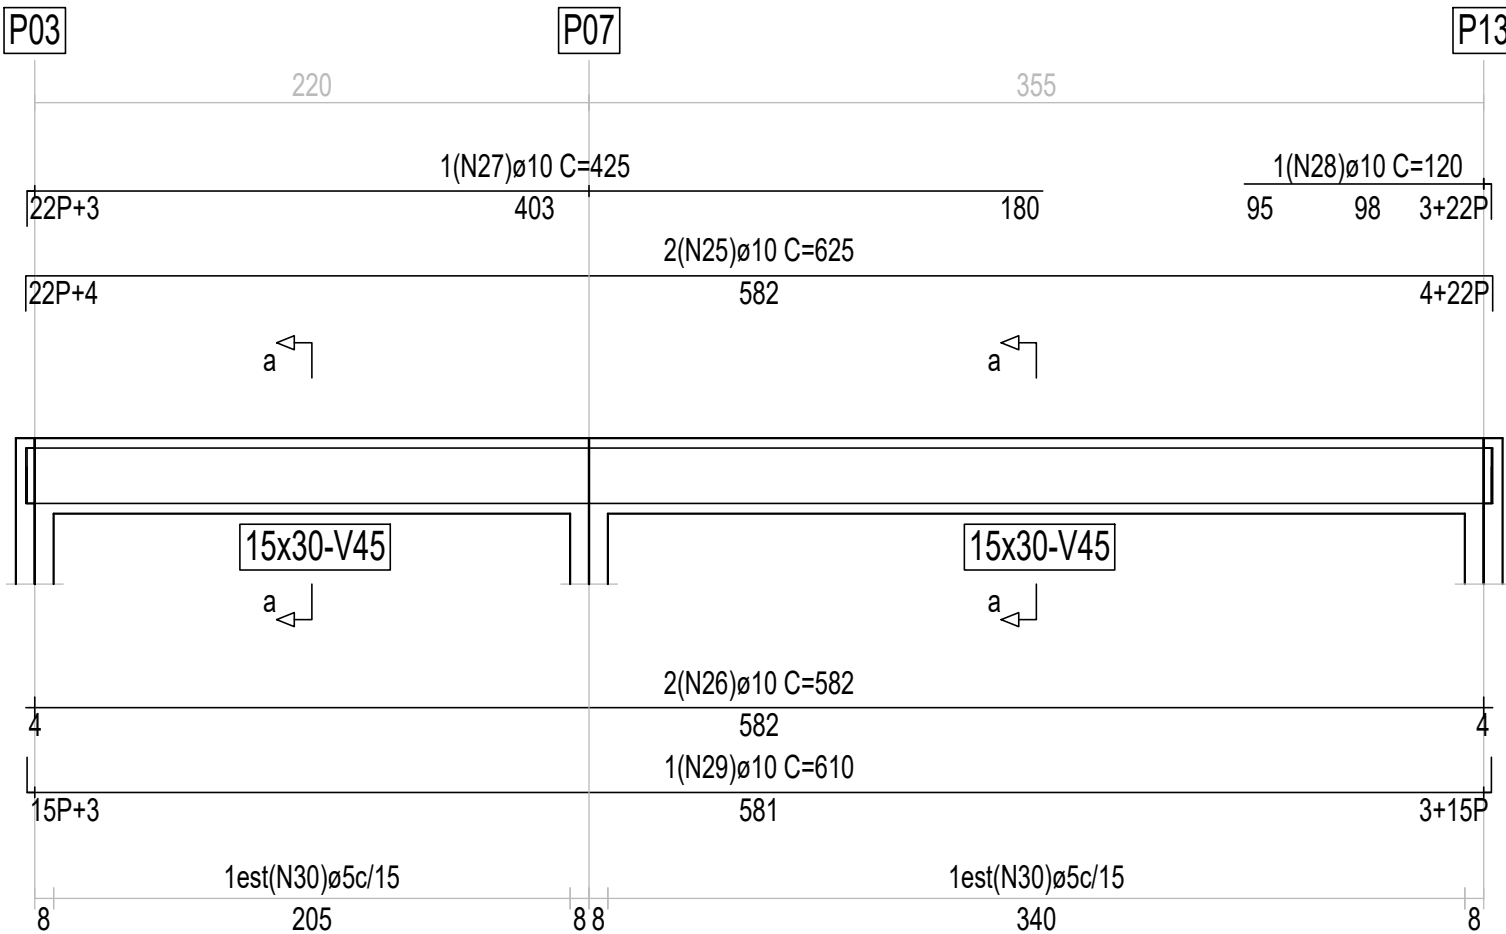

Corte a

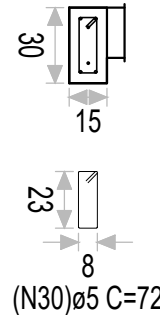

Barra	ID	Qt.	Diâm.	Comprimento unitário (cm)				Total	
				P	C. Reto	P	C. Total	(cm)	(kg)
V45	25	2	ø10	22	582	22	626	1252	7,966
	26	2	ø10		582		582	1164	7,406
	27	1	ø10	22	403		425	425	2,704
	28	1	ø10		98	22	120	120	0,764
	29	1	ø10	15	581	15	611	611	3,888
	30	37	ø5				72	2664	4,238
	Total+10,0%								29,663

DETALHADOS :  
DETALHES DAS ARMADURAS DAS PLANO 103.350

ESCALA 1 : 30